

Installation Instruction



BR-500S Handrail With Continuous Security Bracket

Features:


- ADA Compliant
- Class A fire rating
- Molded returns - with hardware
- Molded outside corners - with hardware
- Molded inside corners - with hardware
- Stock lengths - 12'-0" (3658)

Finishes:

- Manufacturer's standard colors
- Custom colors available

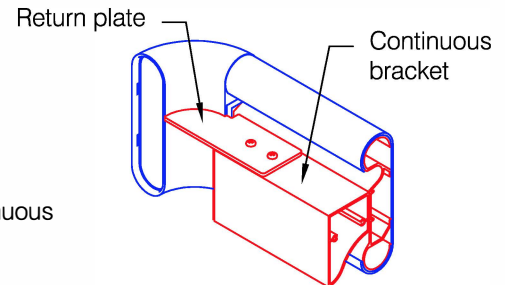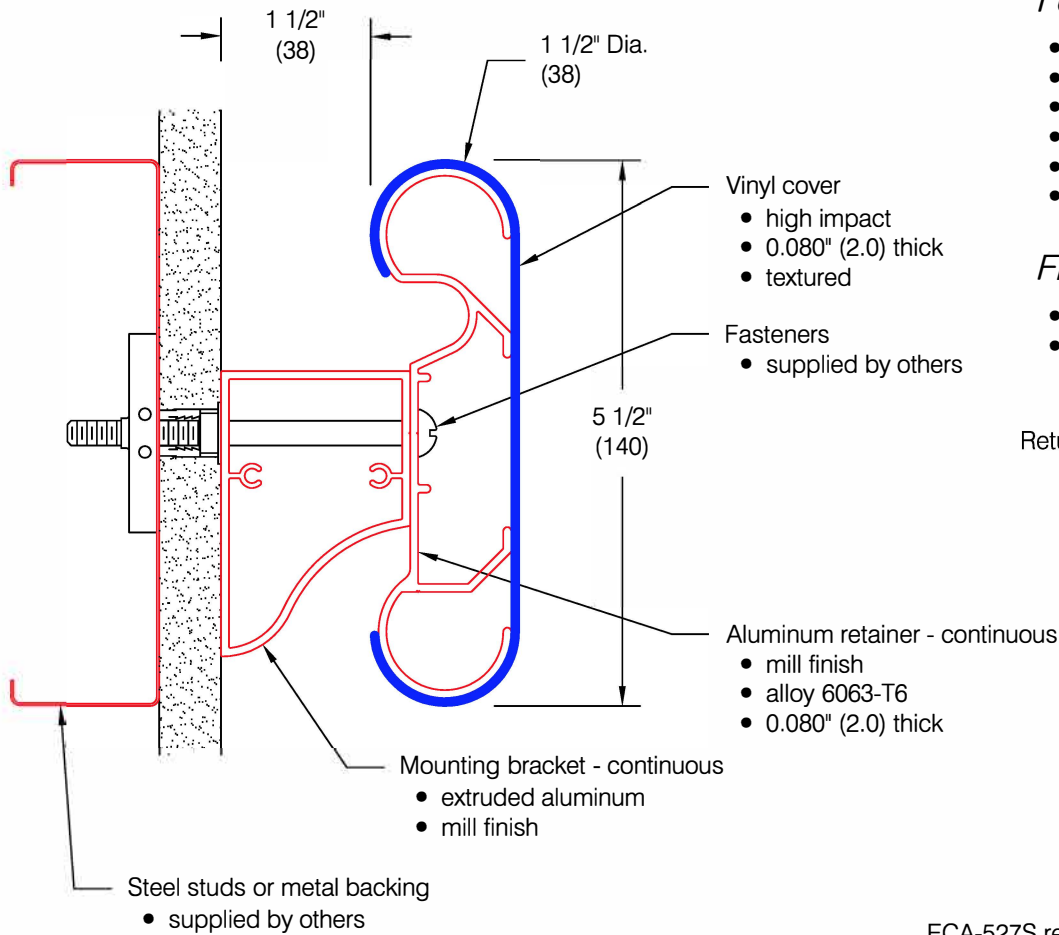

Rear View of Wall Return Assembly

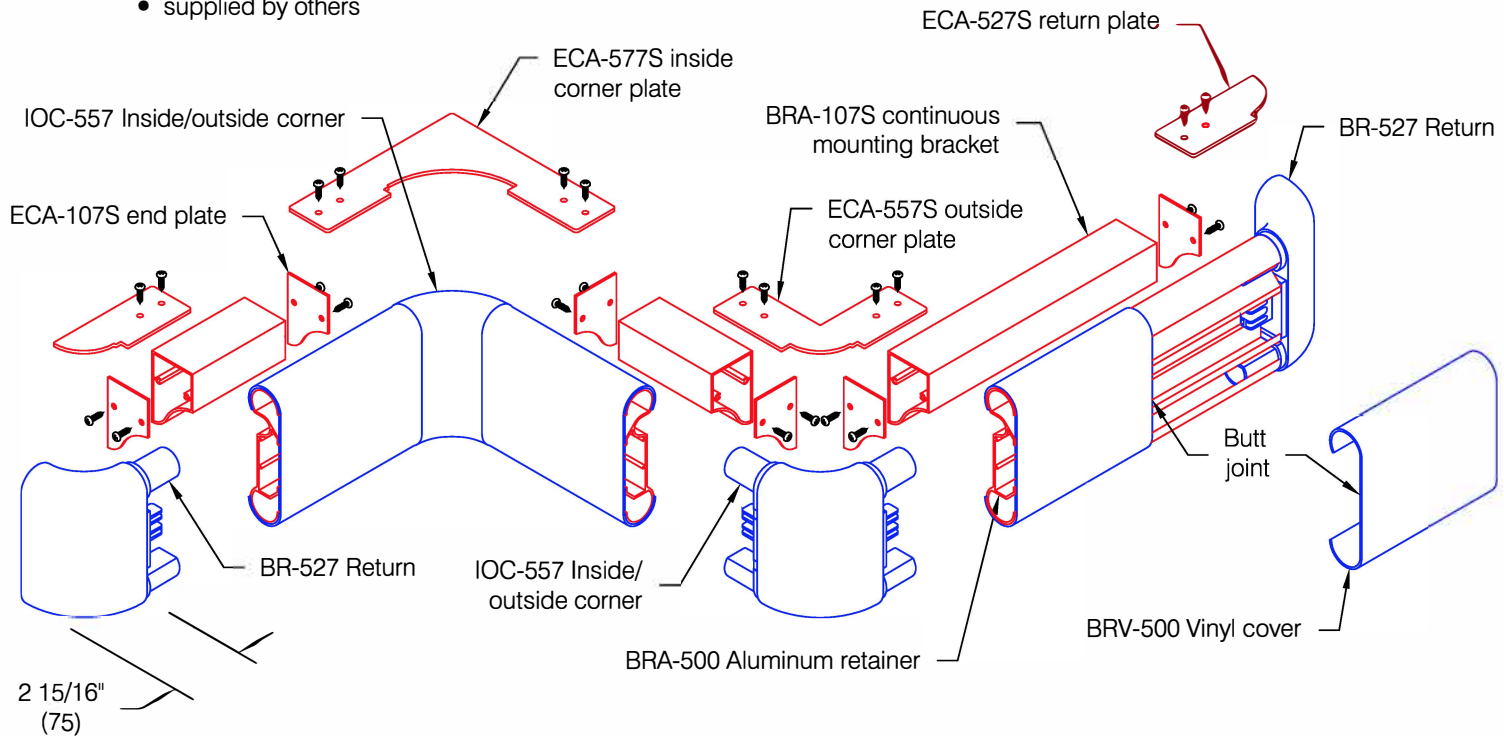

Customer :	Project :	WD.7.2a
Architect :	Sales Rep :	